

GENERAL NOTES:


1. VERIFY PLUMBING, HVAC, POWER, AND LIGHTING REQUIREMENTS FOR OWNER'S SPECIFIC EQUIPMENT PRIOR TO ROUGH-IN.
2. COORDINATE INSTALLATION OF EQUIPMENT WITH MANUFACTURERS' INSTALLATION INSTRUCTIONS PRIOR TO ROUGH-IN.
3. VERIFY RECEPTACLE MOUNTING HEIGHTS AND LOCATIONS WITH OWNER AND ARCHITECTURAL ELEVATIONS PRIOR TO ROUGH-IN.
4. CONTRACTOR SHALL MAINTAIN FIRE RATING OF ANY PENETRATION.

KEYED NOTES:

- ① MAIN POWER DISCONNECT. 208V 3Ø LOCKABLE FUSED DISCONNECT, W/ 90 AMP FUSE.
- ② CAR LIGHT DISCONNECT. 120V 1Ø 20A.
- ③ DEDICATED 20A RECEPTACLE FOR ELEVATOR ROOM.
- ④ DEDICATED OUTSIDE "ANALOG" TELEPHONE LINE CAPABLE OF CARRYING BOTH VOICE AND DATA.
- ⑤ DEDICATED 20A RECEPTACLE SERVING SUMP PUMP.
- ⑥ DEDICATED 20A GFI RECEPTACLE FOR ELEVATOR SERVICE.
- ⑦ 3Ø3, 1Ø8Ø, 1 1/4"Ø.
- ⑧ TO 20A 1P. BREAKER IN EXISTING PANEL.

NOTE:
ER= EXISTING TO REMAIN
R= REMOVE AND TERMINATE WIRE.

POWER PLAN
SCALE: 1/4" = 1'-0"
FIRST FLOOR

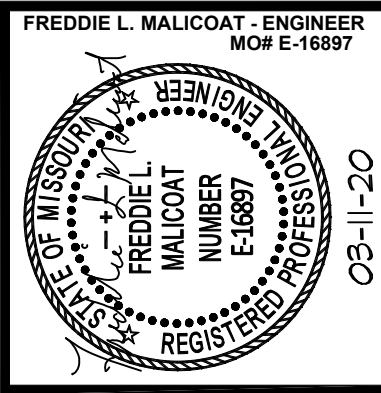

MALICOAT - WINSLOW ENGINEERS, P.C.
MISSOURI STATE CERTIFICATE OF AUTHORITY #000421
TEL 573-875-1300
FAX 573-875-1305
5649 N. CLEARVIEW ROAD
COLUMBIA, MISSOURI 65202
FREDDIE MALICOAT, P.E.

MID-MO LEGAL SERVICES
117 N. GARTH
COLUMBIA, MO 65203

CONTRACTOR SHALL CHECK & VERIFY ALL DIMENSIONS & CONDITIONS AT JOB SITE.

DATE : 02-05-20


REVISIONS :
J △ 03-11-20

TITLE :
POWER PLAN

SHEET :
E1
OF
E4

PROJECT : 19259

T:\Job\1919259\19259.dwg, 3/11/2020 9:38:36 AM, AaronC

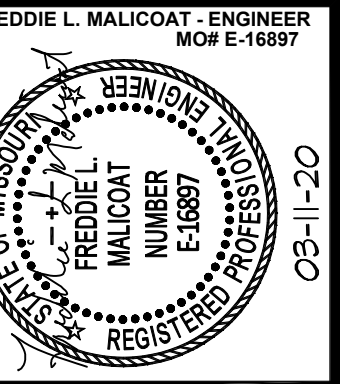


**MALICOAT - WINSLOW
ENGINEERS, P.C.**
MISSOURI STATE CERTIFICATE OF AUTHORITY #000421
5649 N. CLEARVIEW ROAD
COLUMBIA, MISSOURI 65202
TEL 573-875-1300
FAX 573-875-1305
FREDDIE MALICOAT, P.E.


MID-MO LEGAL SERVICES
117 N. GARTH
COLUMBIA, MO 65203

CONTRACTOR SHALL CHECK & VERIFY ALL DIMENSIONS & CONDITIONS AT JOB SITE.
DATE : 02-05-20
REVISIONS :
J △ 03-11-20
TITLE :
FIRE ALARM / SECURITY PLAN
SHEET :
FA1
OF
FA2
PROJECT : 19259


SYMBOL SCHEDULE	
SYMBOL	DESCRIPTION
[NVR]	HONEYWELL HEN08112-NVR
[SP]	SECURITY PANEL BOSCH 7412 W/ SOFTWARE
[CR]	CARD READER
[DS]	DOOR STRIKE
[DC]	DOOR CONTACT
[MD]	MOTION DETECTOR (WIRELESS)
[DC]	DOOR CONTACT (WIRELESS)
[SD]	SMOKE DETECTOR (WIRELESS)
[KP]	KEYPAD
[IM]	INTERCOM MASTER
[IS]	INTERCOM STATION
[C3]	IP SECURITY CAMERA 2mp (TYP. OF 4)

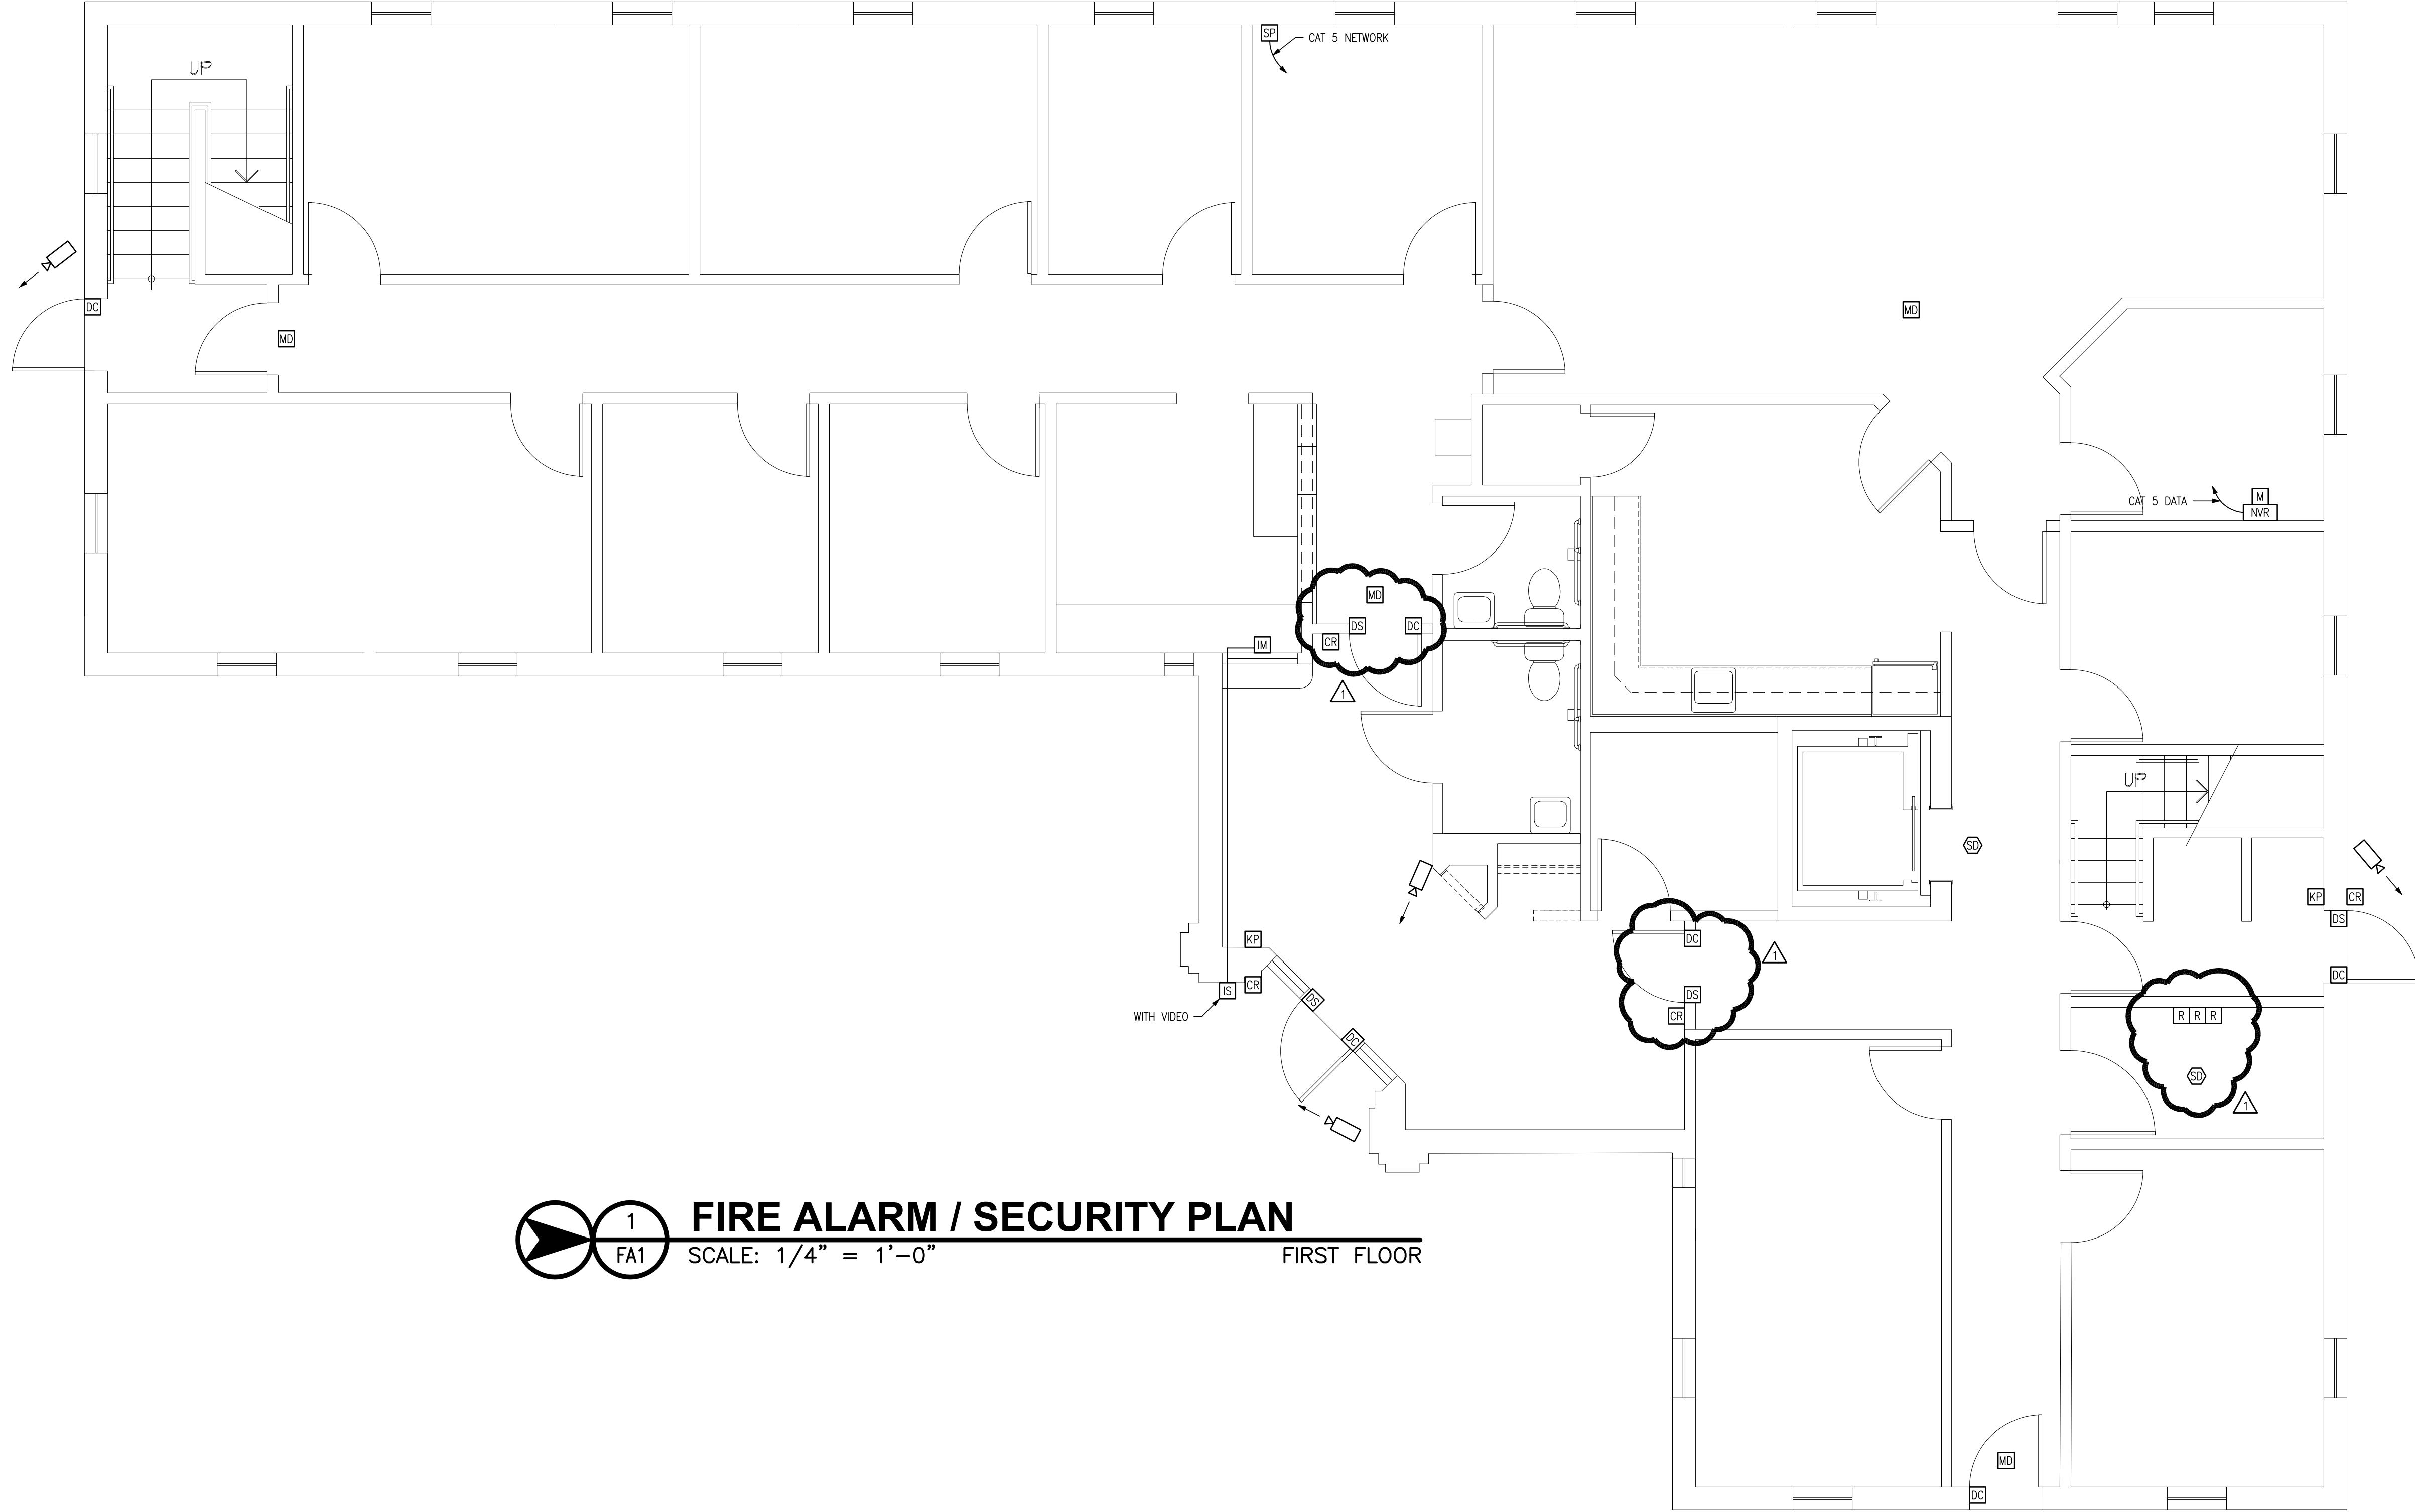

1 FIRE ALARM / SECURITY PLAN
FA1 SCALE: 1/4" = 1'-0" FIRST FLOOR

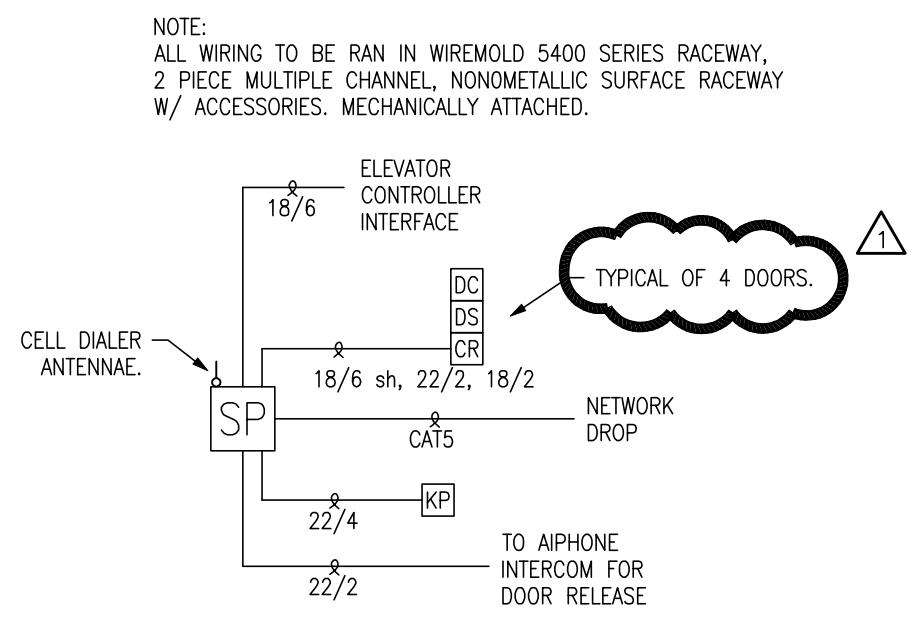

2 FIRE ALARM RISER
FA1 SCALE: 1/4" = 1'-0"

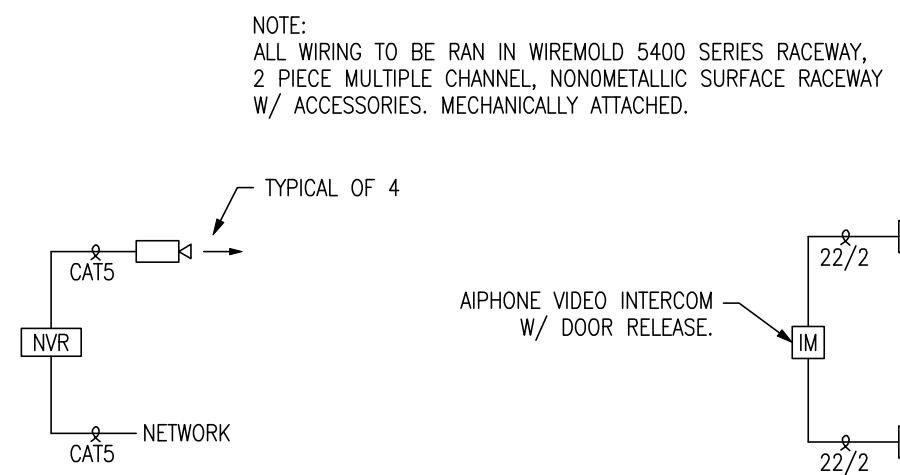

3 SECURITY SYSTEM RISER
FA1 SCALE: 1/4" = 1'-0"

T:\Job\19119259\19259.dwg, 3/11/2020 9:38:33 AM, AatronC